


MAIN FLOOR PLAN
2182 SQFT

SCALE: NTS

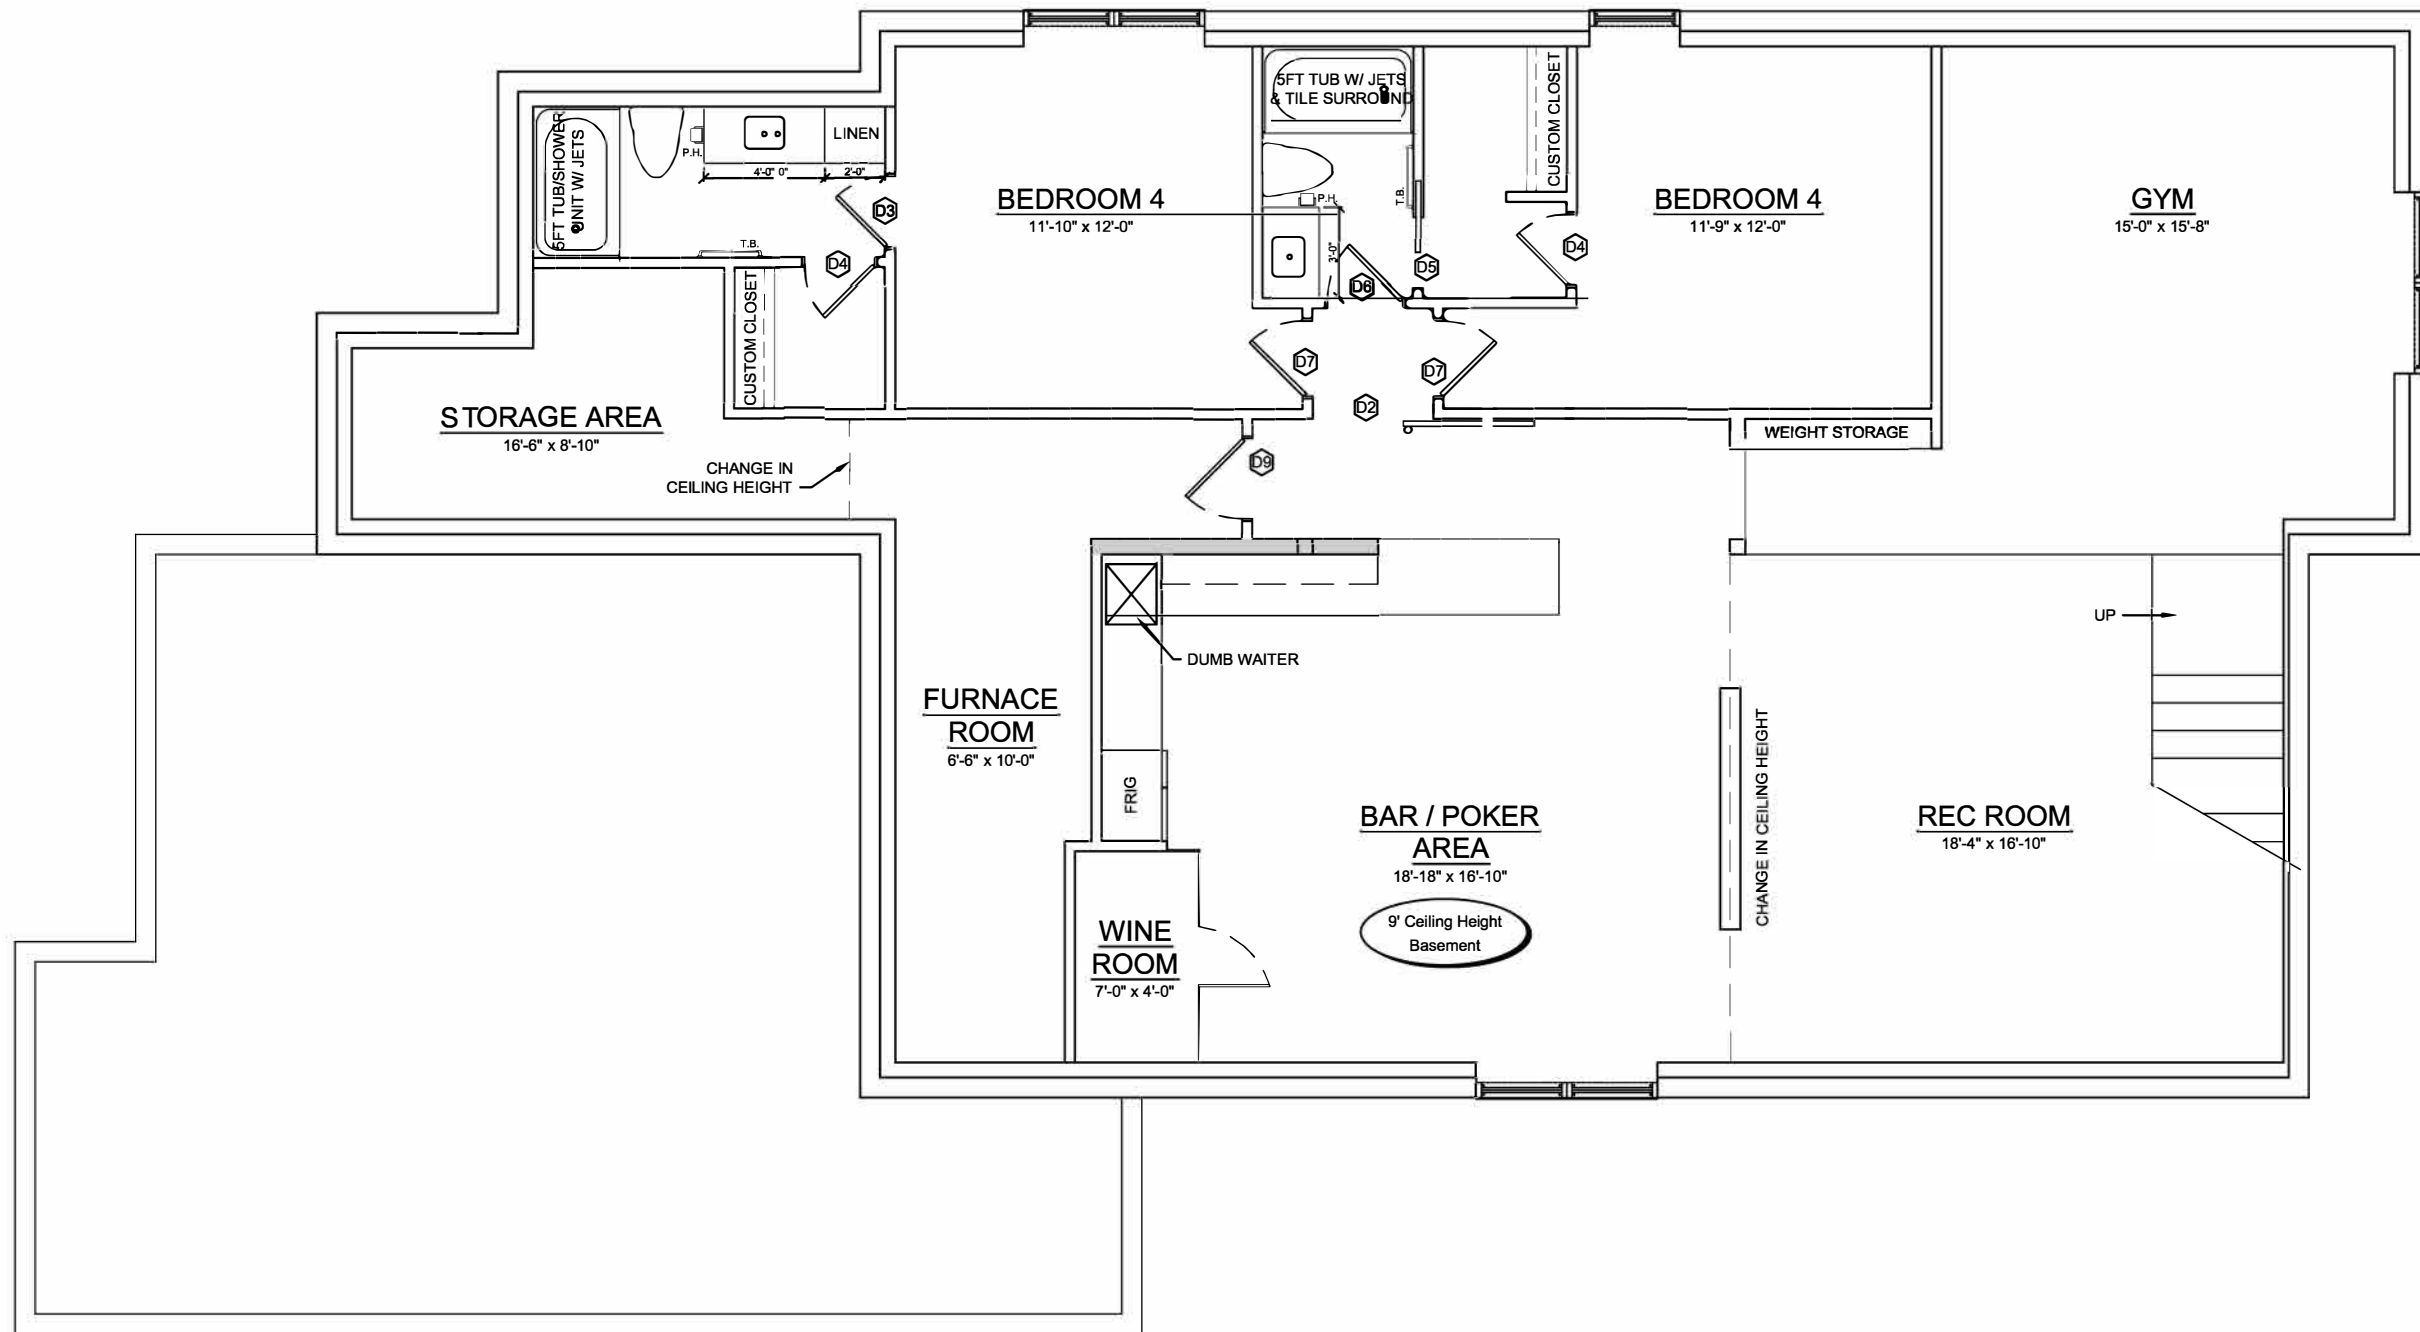

LOWER LEVEL PLAN
2049 SQFT

SCALE: NTS